




College St Sidewalk Signage Details

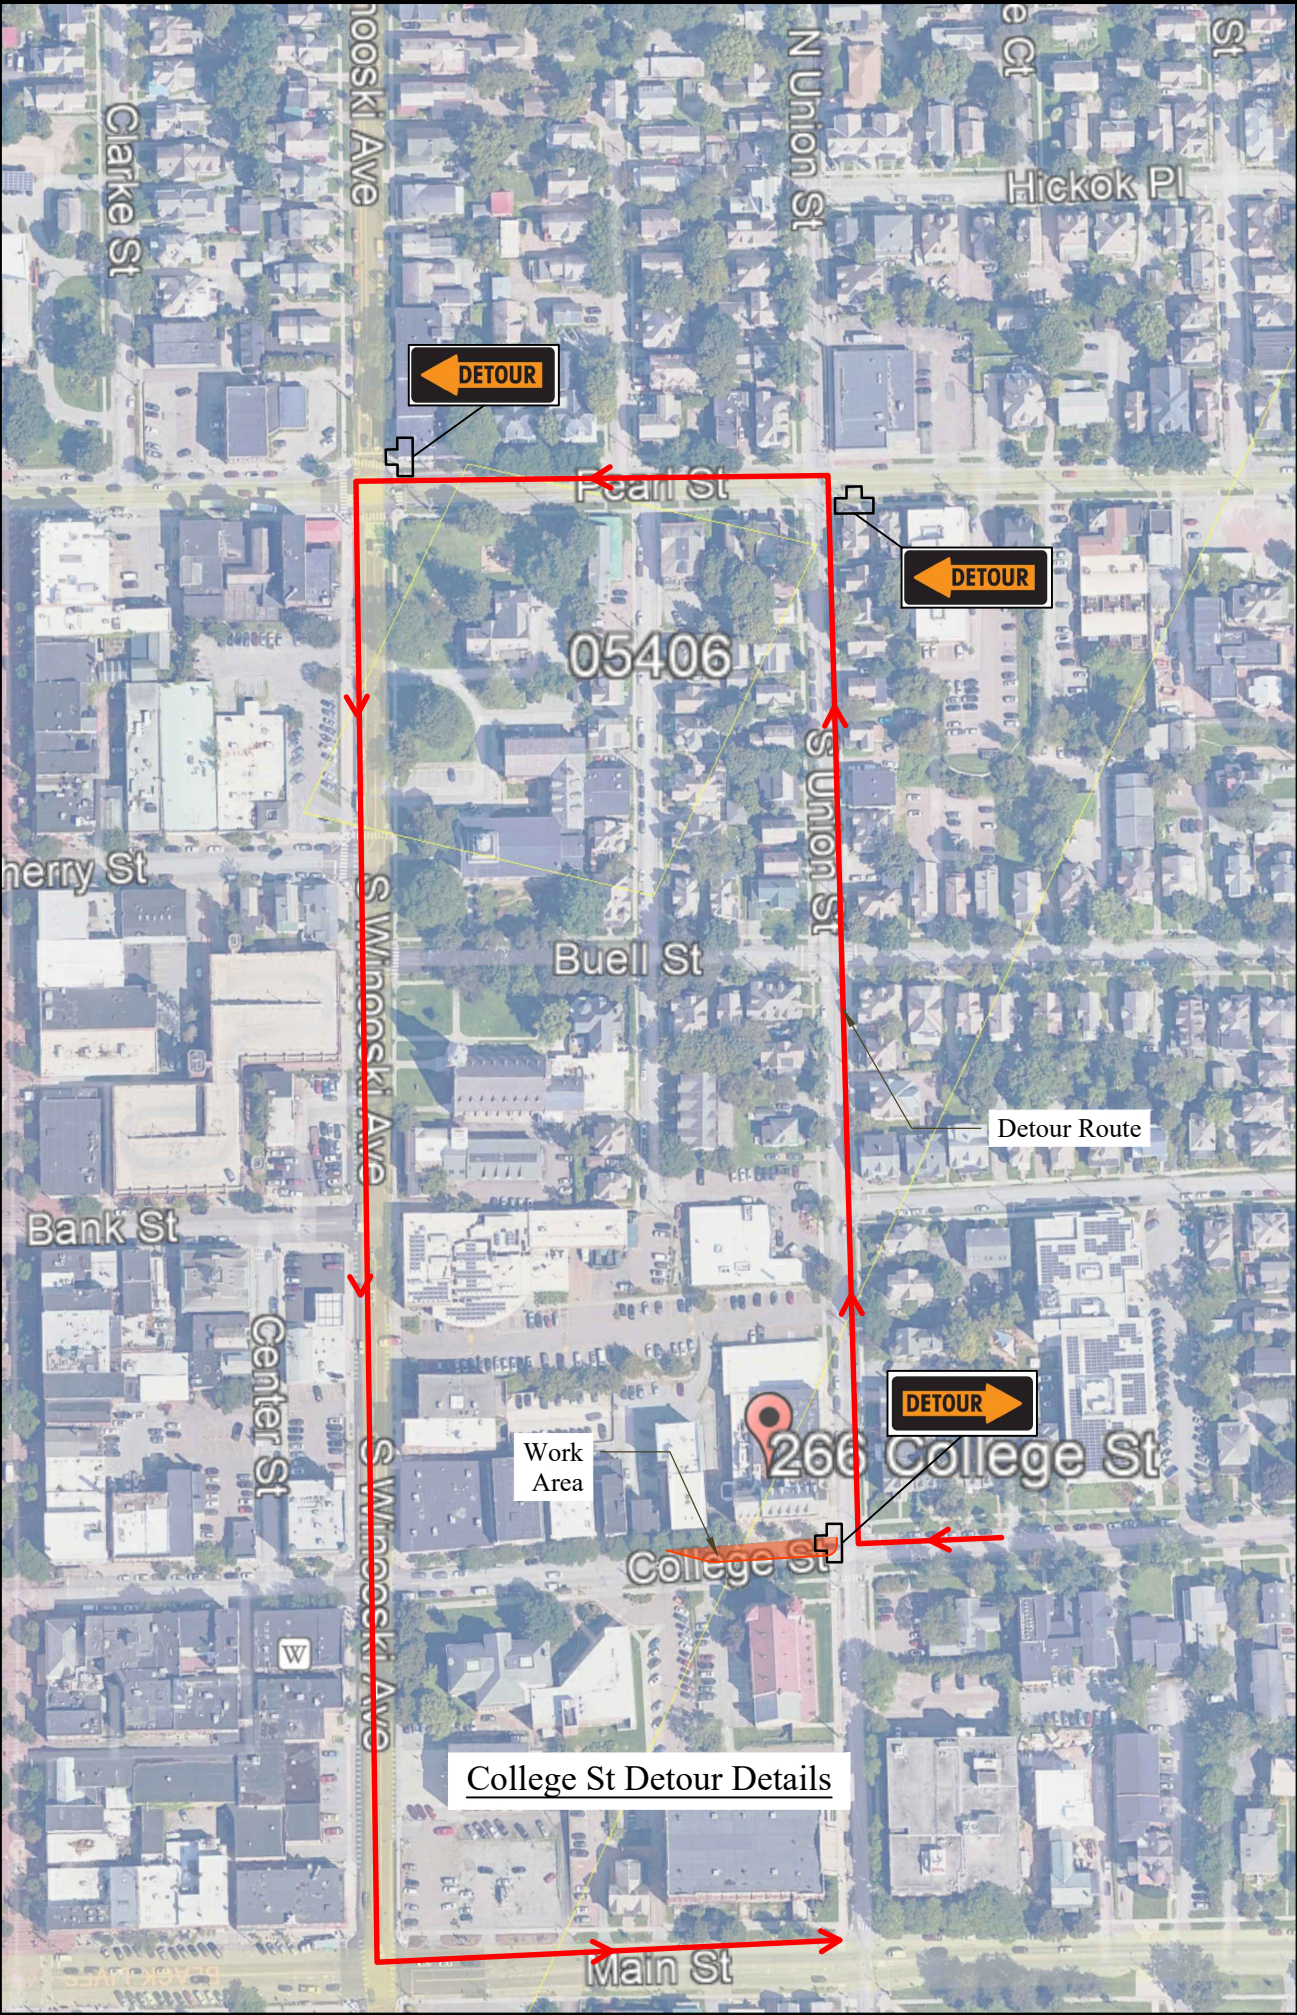

College St Detour Details

Note:
This shop drawing represents S.D. Ireland's interpretation of the architects plans and specifications as well as our contract requirements for this project.

Prior to manufacture and production from this drawing all: dimensions, methods of construction, and existing conditions must be checked, revised and approved by S.D. Ireland's client.

Legend:

Rev.	Date	By	Description
Project Name: 266 College St			
Project Location: Burlington, VT			
Drawing Title: Traffic Control Plan			
Job #:		Date:	11/13/25
Scale:		Page:	1 of 1
N.T.S.			